



Installatie schema 7

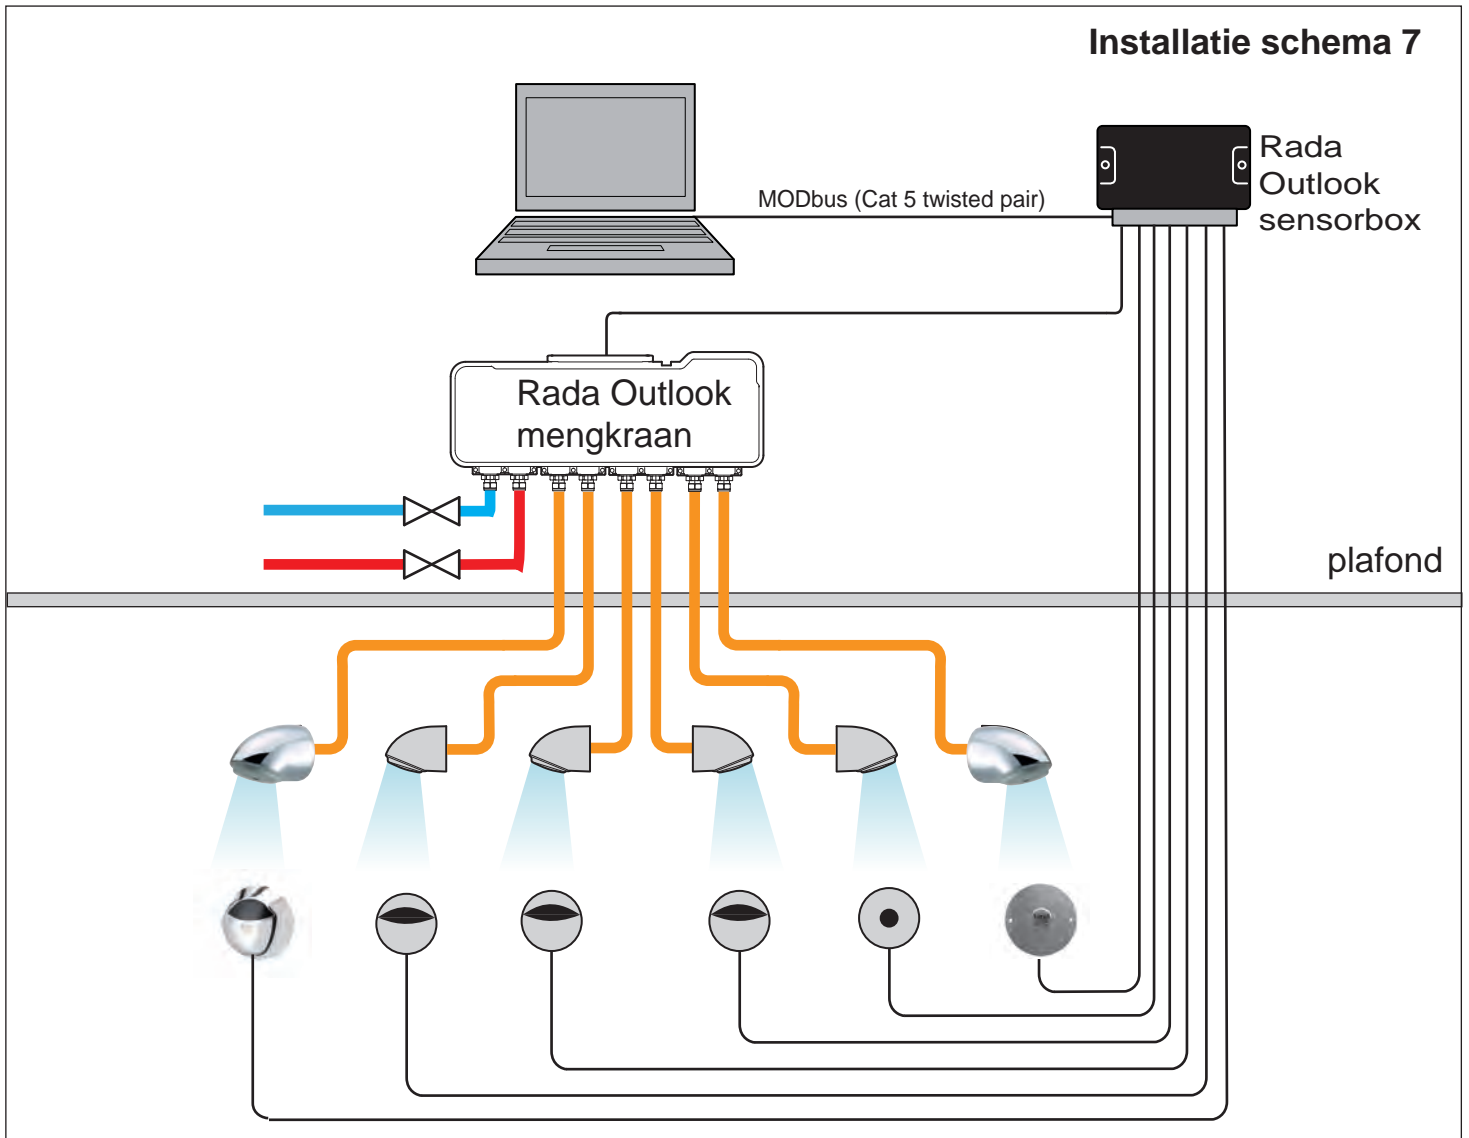



 Warm Water


 Koud water

 Mengwater

 Afsluiters
(meegeleverd)

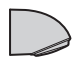 Rada douchekop (2.1715.016)

 Rada Outlook infrarood bedieningssensor (1.1621.232)

 Rada Outlook piëzo bedieningssensor (1.1929.213)

 Rada Outlook digitale mengkraan met sensorbox (1.1929.212)